


Existing Floor Plan

Scale 1 : 100

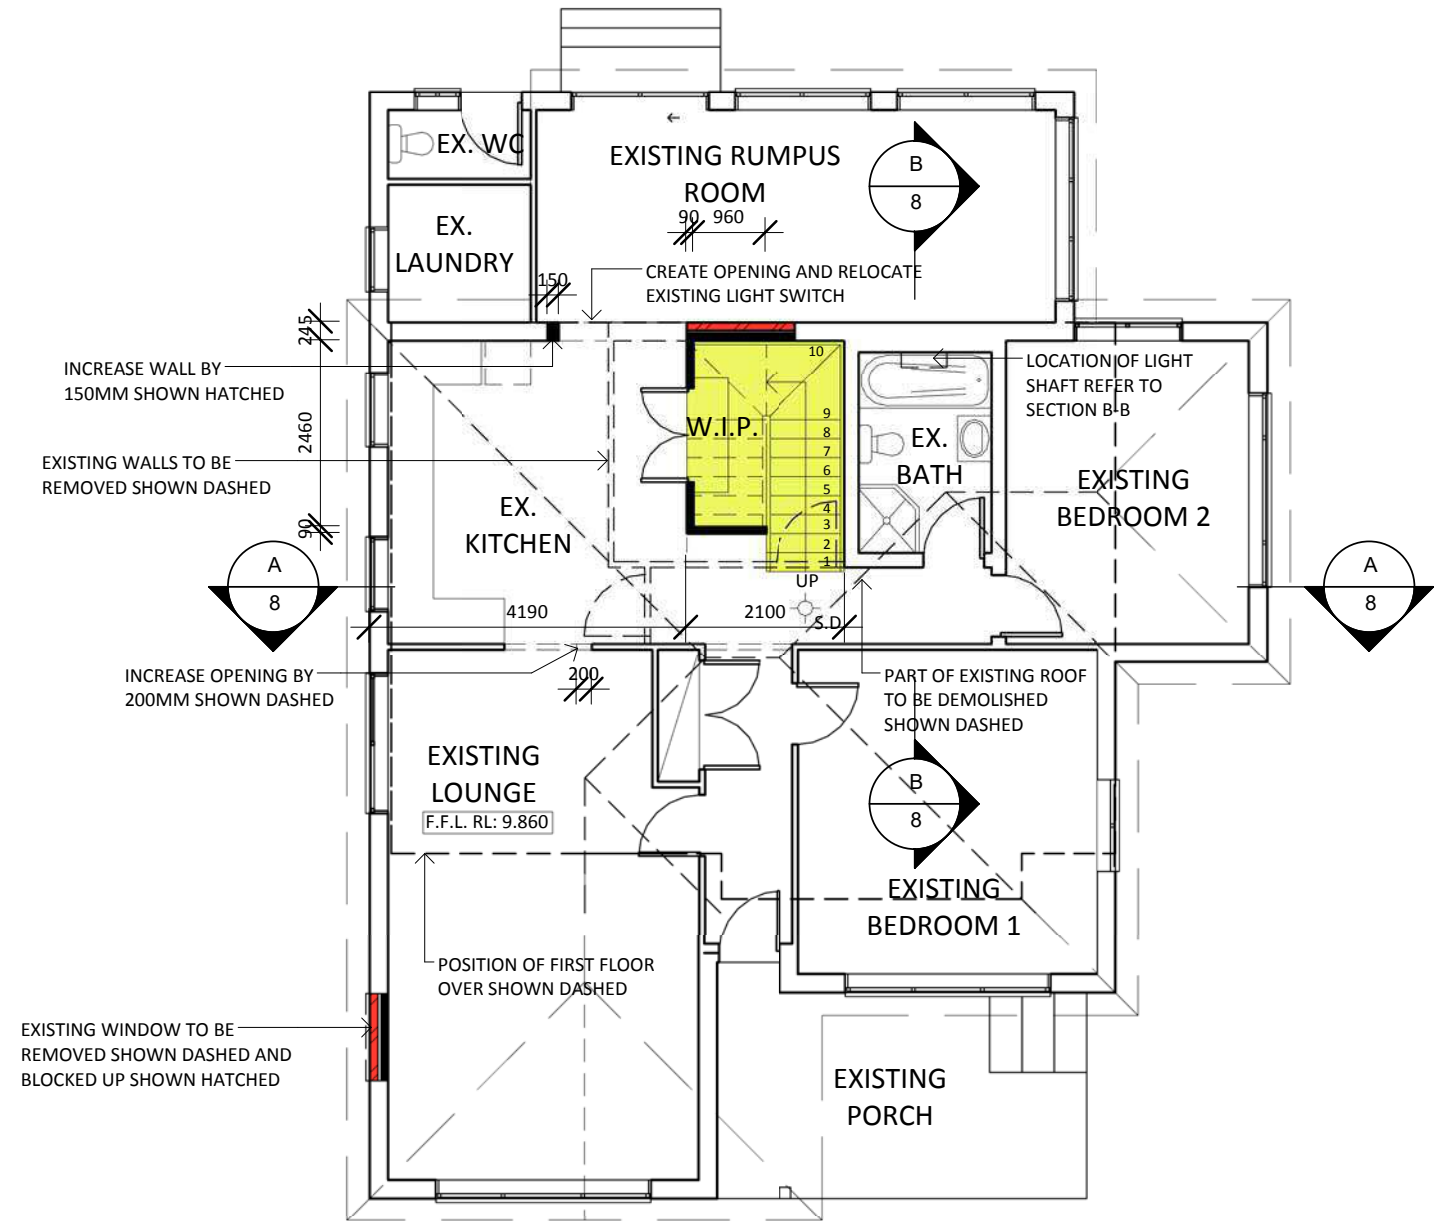

Ex. & Proposed Ground Floor Plan

Scale 1 : 100

S.D. denotes Smoke Detector

Issue:	Description:	By:	Date:
A	Issued for Review	D.K.	09/03/2016
B	Issued for Review	D.K.	16/03/2016
C	Issued for Final Review	D.K.	06/04/2016
D	Issued for Review	D.K.	14/04/2016
E	Issued for Final Review	D.K.	22/04/2016
F	Amended as per Client Request	D.K.	03/05/2016
1	Issued for Approval	D.K.	11/05/2016

